


UNDER PRODUCTION ■
 BUILT UP ■
 UNDER CONSTRUCTION ■
 LEASE DEED DONE ■
 DEFAULT UNIT ■
 VACANT PLOT - ■

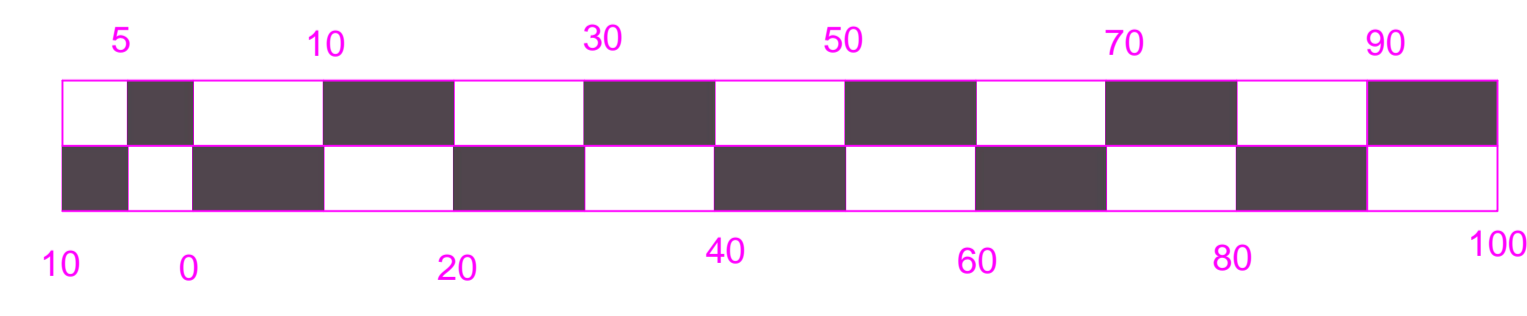

LEGEND		AREA STATEMENT	
BUILDING		TRANSFORMER	
PLOT AREA BOUNDARY		VACANT PLOT	
ROAD		PARK	
INTERNAL PLOT BOUNDARY			
ELECTRIC POLE			
TREE			
ROAD			
DRAIN			
CULVERT			
TELEPHONE POLE			
NALA			
S.NO	DESCRIPTION	AREA IN SQM.	AREA IN ACRES
1.	BUILT-UP PLOT	50283.162 Sqm.	12.421 Acres
2.	VACANT PLOT	24379.804 Sqm.	6.022 Acre
3.	PARK	5737.288 Sqm.	1.417 Acres
4.	ROAD&DRAIN	23983.096 Sqm.	5.924 Acres
TOTAL AREA		104383.350 SQM.	25.786 ACRES.

SITE: INDUSTRIAL AREA BALBHADRAPUR KOTDWAR UTTARAKHAND	TITLE:	PROJECT NO.:	EDIFICE ARCHITECTS NEW DELHI
	AREA SURVEY PLAN	DATE: 02-03-2012	SCALE: 1:1000
CLIENT:	PROJECT:	REVISION:	NOTES:
UTTARAKHAND INFRASTRUCTURE PROJECT CO. PVT. LTD.		DWG. NO. SPC/BALBHADRAPUR/20	1. ALL DIM. ARE IN METER